



Ground Floor Plan

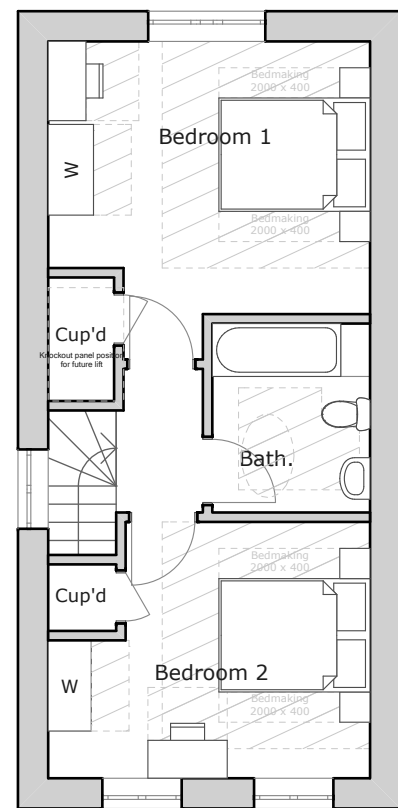


First Floor Plan

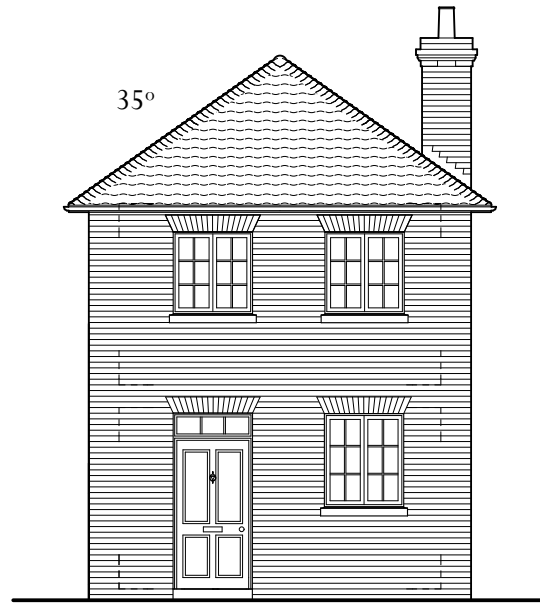

Front Elevation (Detached)



Side Elevation (Detached)

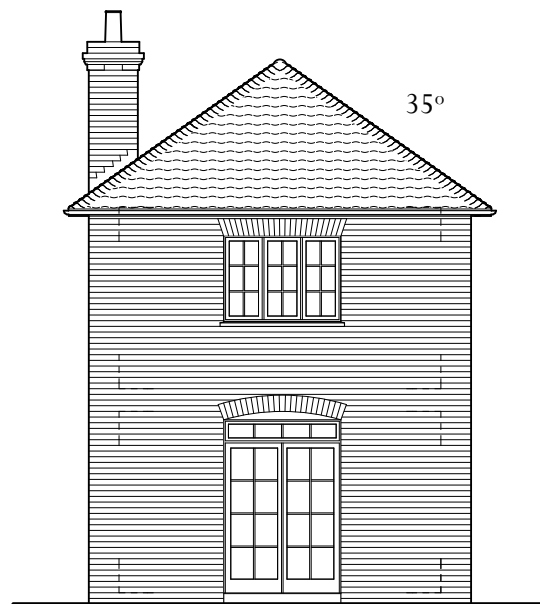

Rear Elevation (Detached)



Side Elevation (Detached)

**N-2-2-C Affordable  
(Variant D)**

2 Storey  
2 bed (4p) Cottage  
(Affordable)  
83m<sup>2</sup>

Adjacent Properties and Boundaries are shown for illustrative purposes only and have not been surveyed unless otherwise stated.  
All areas shown are approximate and should be verified before forming the basis of a decision.  
Do not scale other than for Planning Application purposes.  
All dimensions must be checked by the contractor before commencing work on site.  
No deviation from this drawing will be permitted without the prior written consent of the Architect.  
The copyright of this drawing remains with the Architect and may not be reproduced in any form without prior written consent.  
Ground Floor Slabs, Foundations, Sub-Structures, etc. All work below ground level is shown provisionally. Inspection of ground condition is essential prior to work commencing.  
Reassessment is essential when the ground conditions are apparent, and redesign may be necessary in the light of soil conditions found. The responsibility for establishing the soil and sub-soil conditions rests with the contractor.



Scale 1:100

Rev.	Date	Description	Initials
B	Jan. 2015	Dimensions added	CH
A	Sept. 2014	Plans revised; overall area increased, clear storey height on first floor increased to 2.4 m. Storage increased	KS, CH

PROJECT Tenterden Southern Extension

TITLE N-2-2-C v.D Affordable

DATE 2014 May

SCALE 1:100 @ A3

DRAWING No. 5654U/015-B

DRAWN BY JLV, JM, DY



OLD HYDE HOUSE, 75 HYDE STREET  
WINCHESTER, HAMPSHIRE, SO23 7DW  
TELEPHONE: 01962 843843 FACSIMILE: 01962 843303  
www.adamarchitecture.com contact@adamarchitecture.com

LONDON OFFICE: 6 QUEEN SQUARE, WC1N 3AT  
TELEPHONE: 020 7841 0140 FACSIMILE: 01962 843303  
ADAM ARCHITECTURE IS A TRADING NAME OF ADAM ARCHITECTURE LIMITED